


REAR ELEVATION

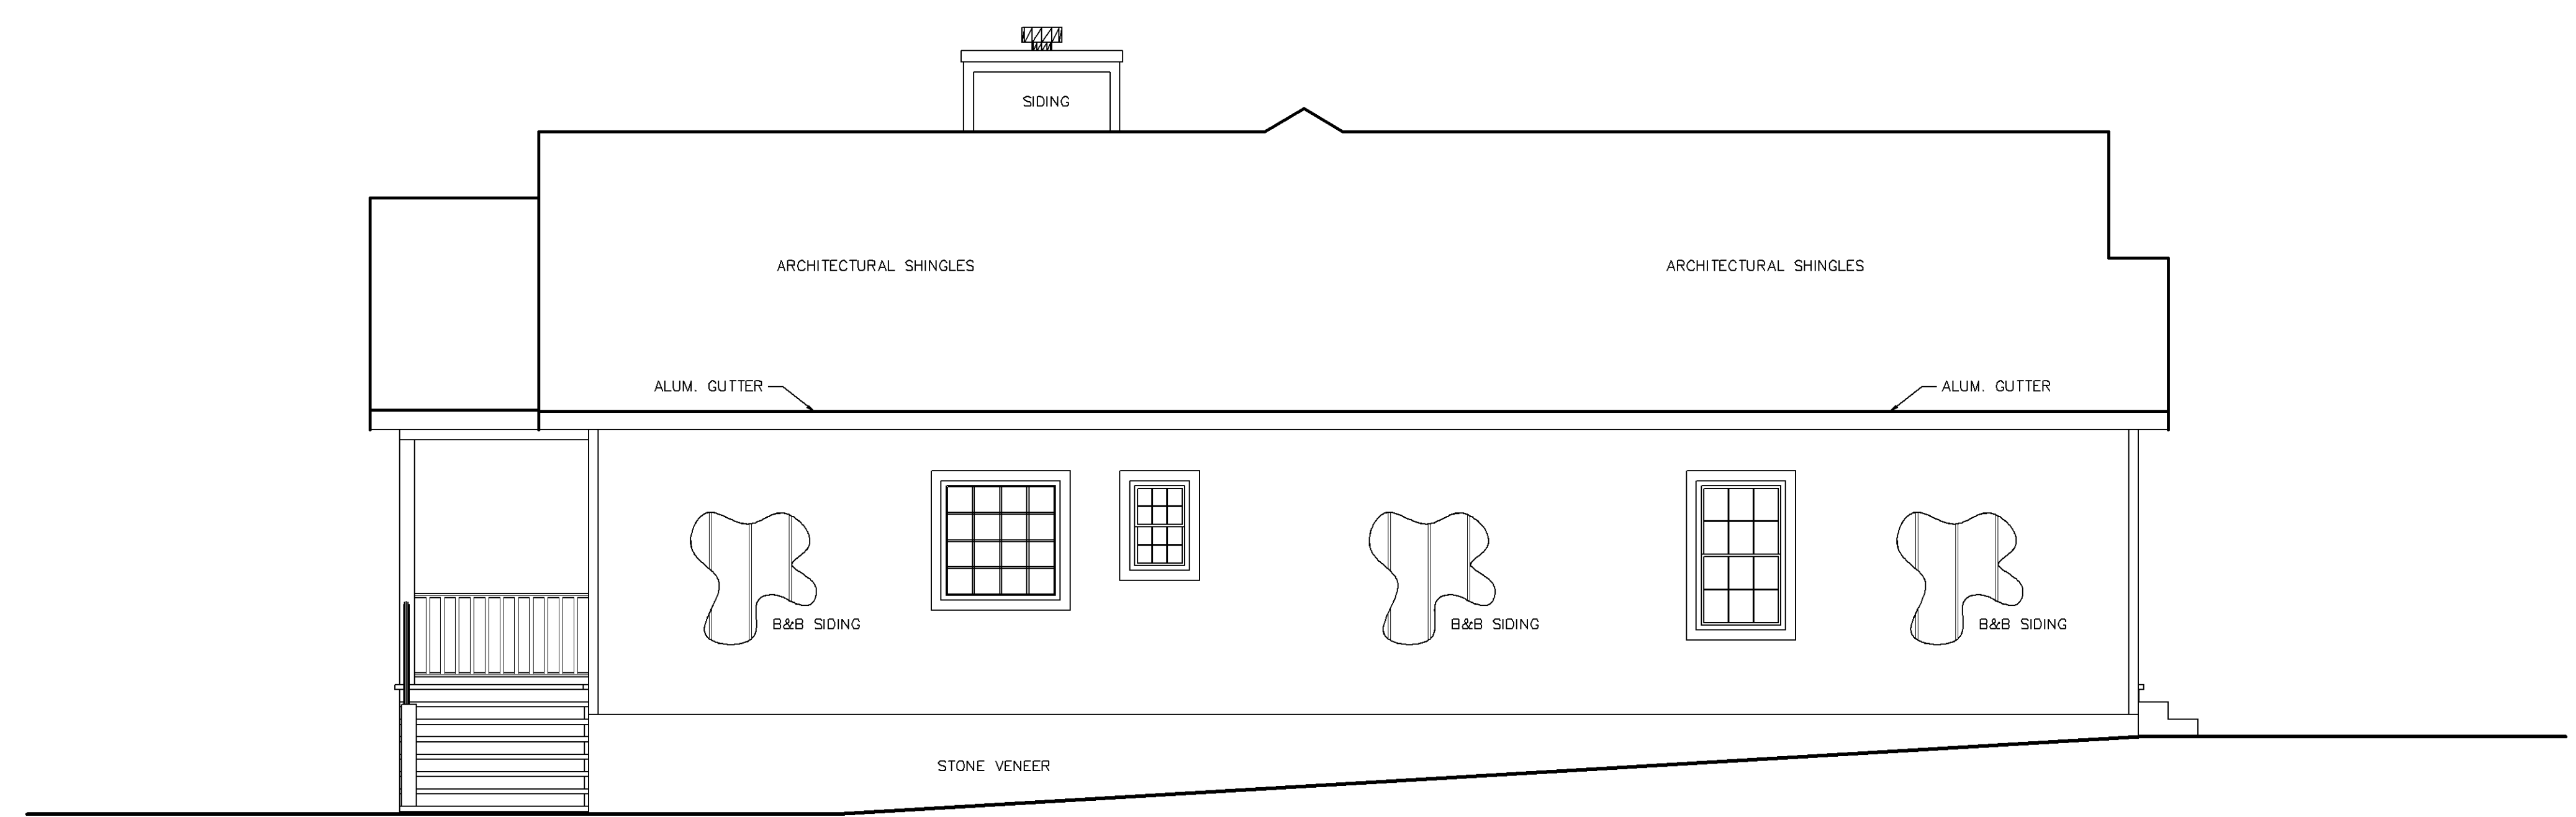

LEFT SIDE

ELEVATION PLAN
SCALE: 1/4" = 1'-0"

BIRD'S DRAFTING

INDUSTRIAL PARK PLAZA NE
3695 OLD TASSO ROAD NE
CLEVELAND, TN 37312
PHONE: (423) 479-3391

NOTICE:
ALL DIMENSIONS TO BE
CHECKED AND VERIFIED
BY CONTRACTOR AT JOB SITE.