


FRONT ELEVATION

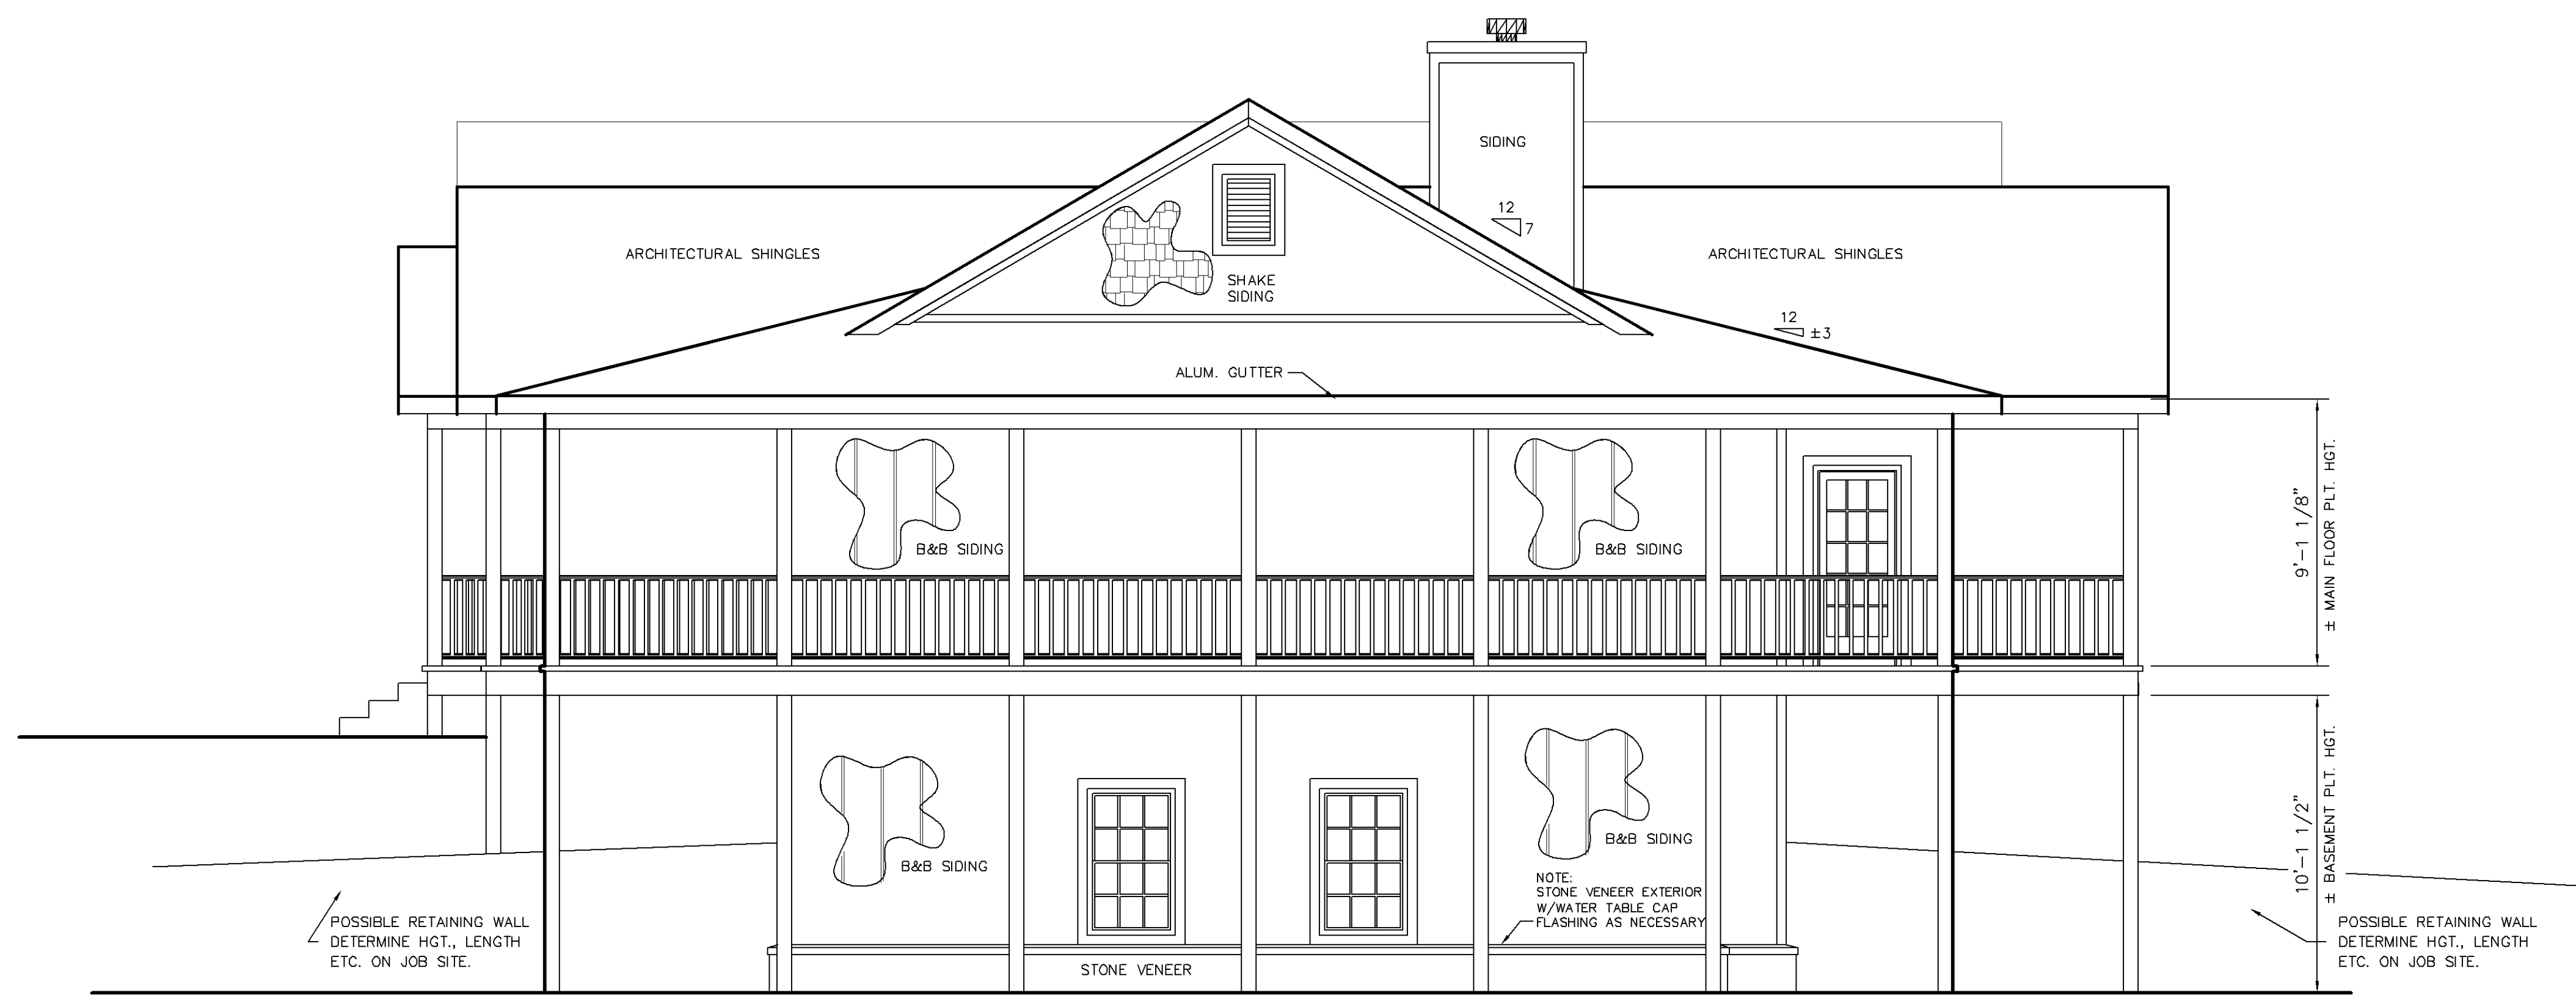

RIGHT SIDE

POSSIBLE RETAINING WALL  
DETERMINE HGT., LENGTH  
ETC. ON JOB SITE.

NOTE:  
STONE VENEER EXTERIOR  
W/WATER TABLE CAP  
FLASHING AS NECESSARY

9'-1 1/8"  
± MAIN FLOOR PLT. HGT.

10'-1 1/2"  
± BASEMENT PLT. HGT.

POSSIBLE RETAINING WALL  
DETERMINE HGT., LENGTH  
ETC. ON JOB SITE.

ELEVATION PLAN  
SCALE: 1/4" = 1'-0"

BIRD'S  
DRAFTING

INDUSTRIAL PARK PLAZA NE  
3695 OLD TASSO ROAD NE  
CLEVELAND, TN 37312  
PHONE: (423) 479-3391

NOTICE:  
ALL DIMENSIONS TO BE  
CHECKED AND VERIFIED  
BY CONTRACTOR AT JOB SITE.